


PYRO-GUARD[®] Treated Plywood, 15/32" min.
1/2" or 5/8" Type X Gypsum Sheathing

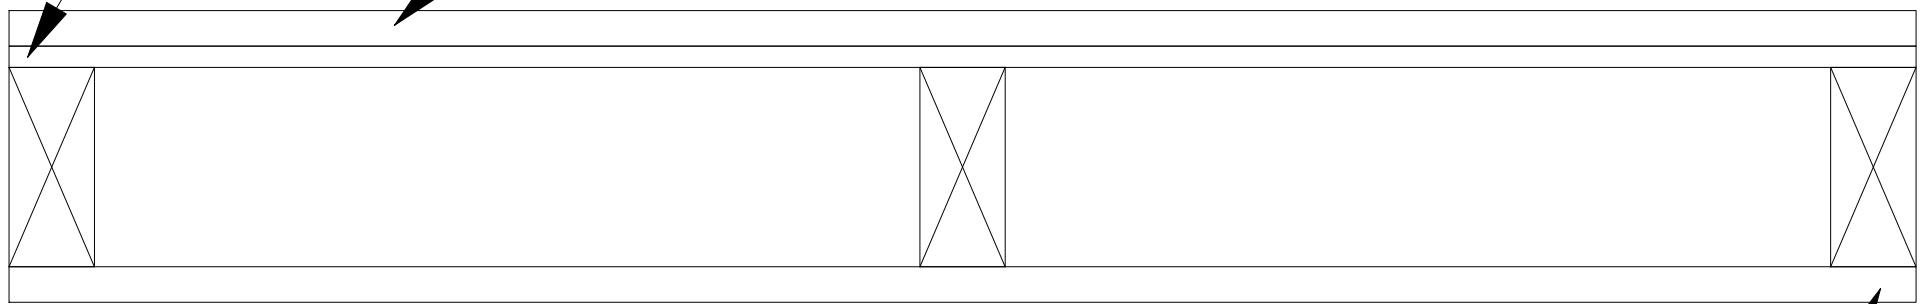

PYRO-GUARD[®] Treated Wood Studs @ 16" O.C
5/8" Type X Gypsum Wallboard