

Utilizing Fire Retardant Treated Wood Eliminates Parapets in Townhouses

Where the International Building Code and the International Residential Code have replaced the 1997 Uniform Building Code, a new cost-savings townhouse construction provision is available which affords additional design and constructions flexibility.

This provision eliminates the parapet where fire-retardant-treated plywood sheathing is used in a minimum of 4 feet each side of the exterior separation wall, when utilized in attached single family residences- townhouses.

The drawing on the reverse depicts fire-retardant-treated plywood sheathing for this enhanced cost saving method.

For further information on this application and how to locate a stocking dealer in your area, please call 1-800-TEC-WOOD or visit us at www.FRTW.com.



Support: 800.TEC.WOOD (832-9663)

Sales: 800.531.555


www.FRTW.com

Roof Framing Members Parallel to Exterior Wall

DOES NOT REQUIRE 1 HOUR FIRE RESISTIVE ROOF CEILING ASSEMBLY



Hoover PyroGuard™ FIRE-RETARDANT-TREATED PLYWOOD 4 FOOT MINIMUM

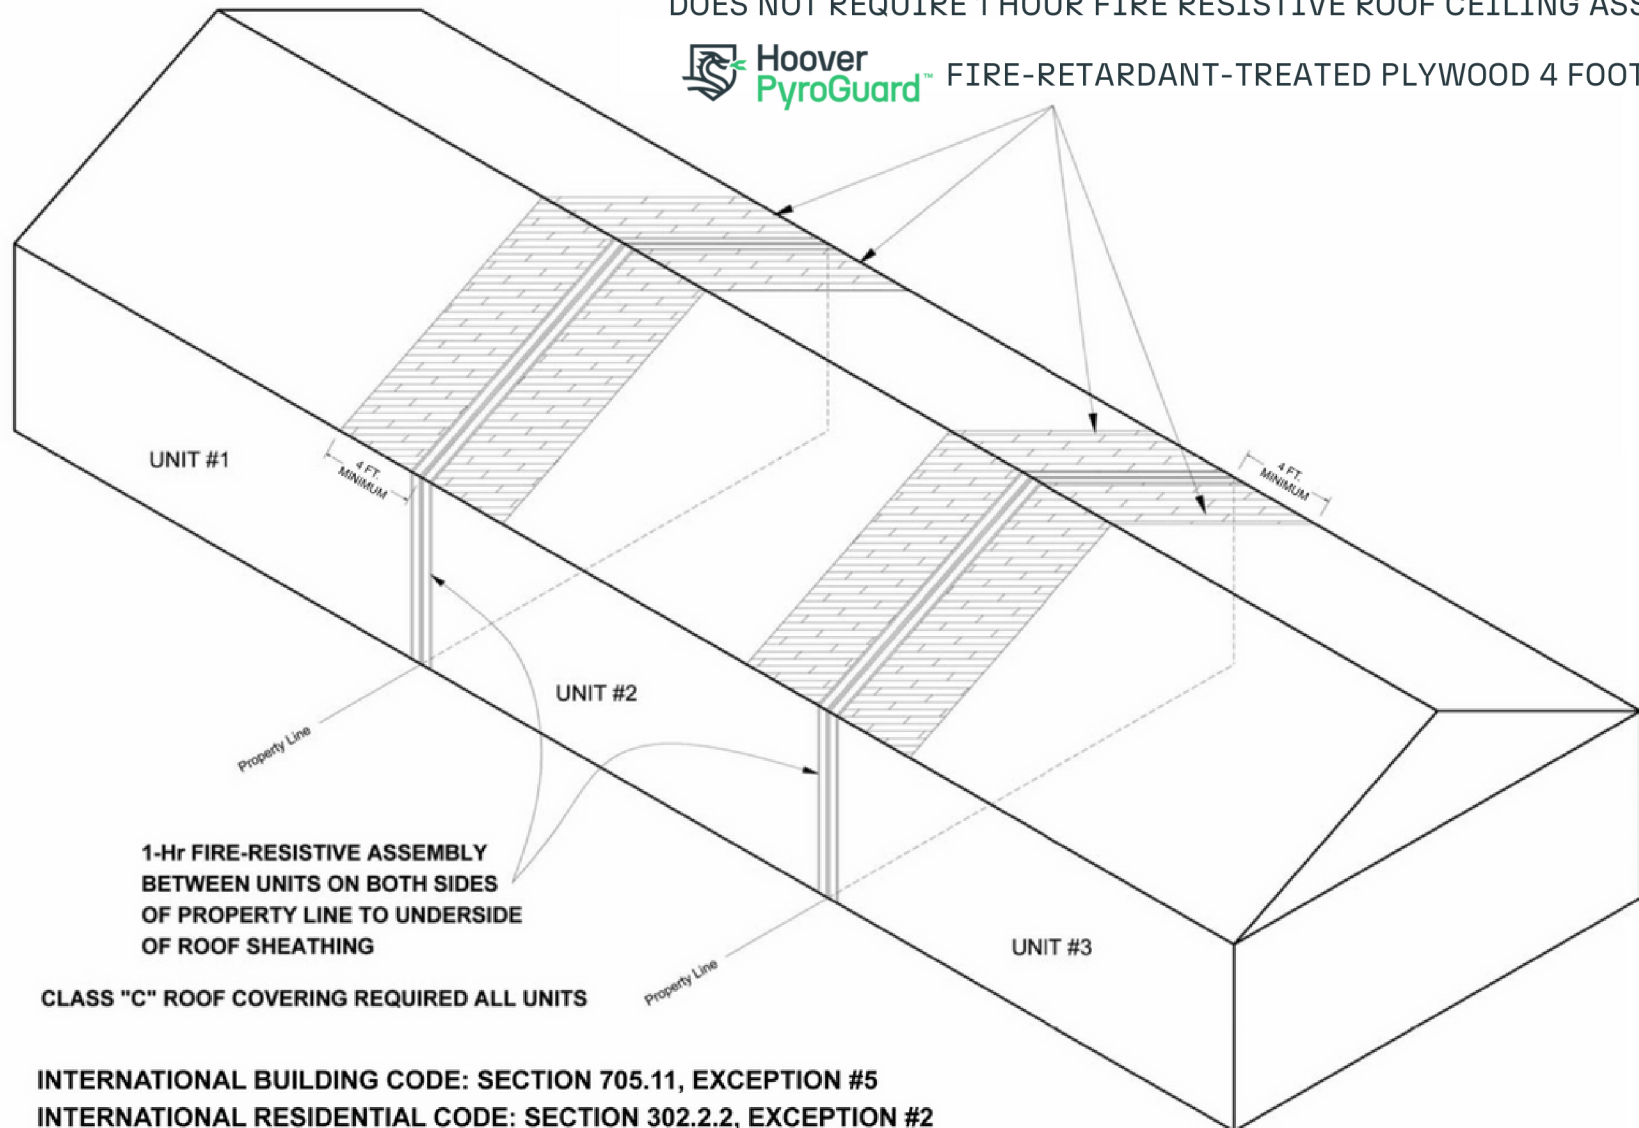

CLASS "C" ROOF COVERING REQUIRED ALL UNITS

INTERNATIONAL BUILDING CODE: SECTION 705.11, EXCEPTION #5

INTERNATIONAL RESIDENTIAL CODE: SECTION 302.2.2, EXCEPTION #2

DOES NOT REQUIRE 1 HOUR FIRE RESISTIVE ROOF CEILING ASSEMBLY



SUPPORT: 800.TEC.WOOD (832-9663)

SALES: 800.531.5558

www.FRTW.com